

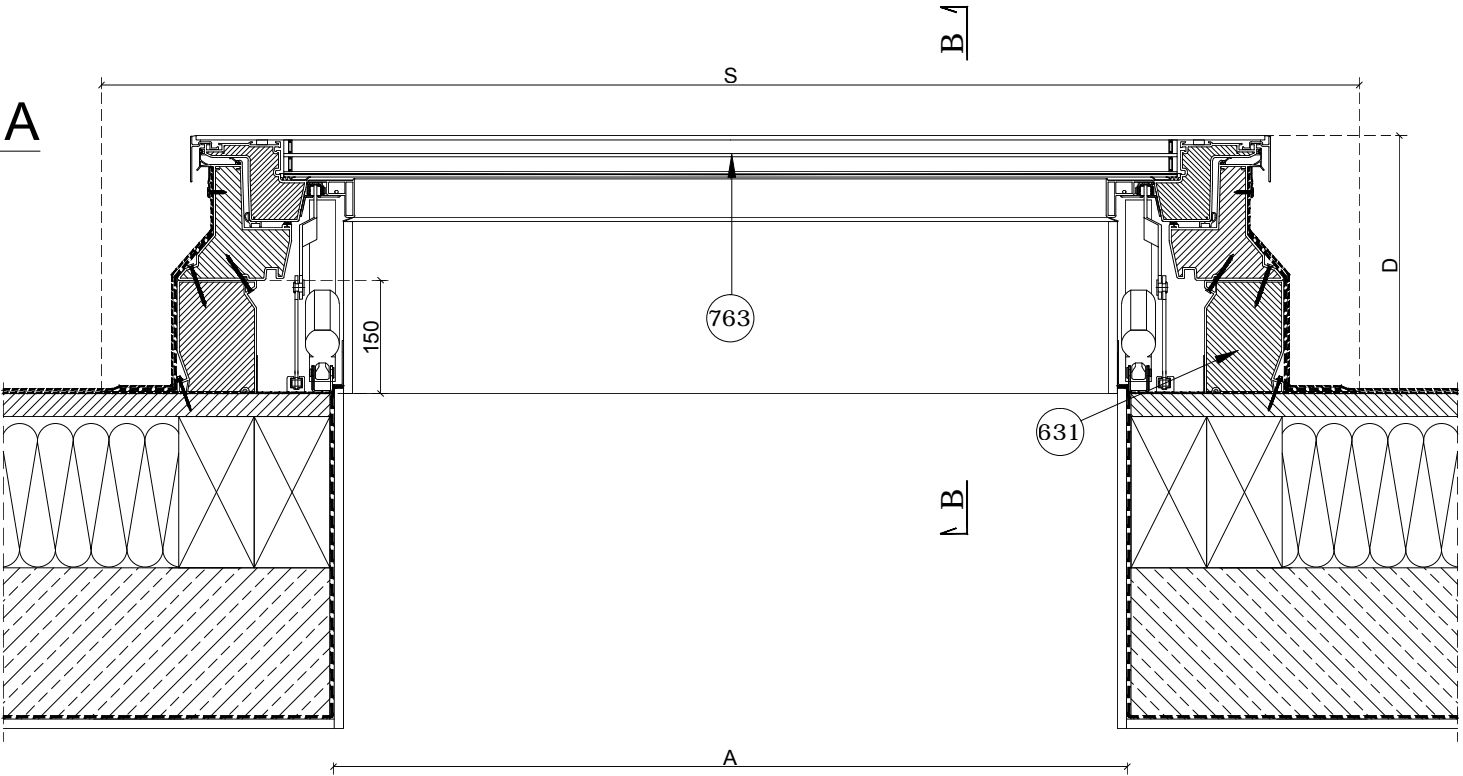
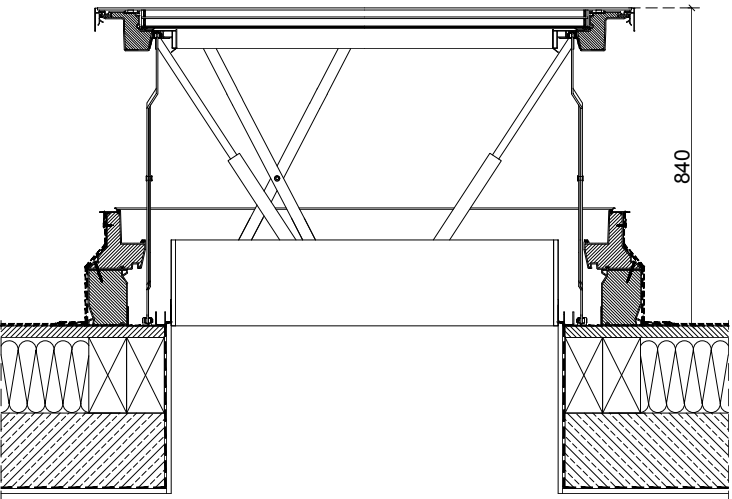


A - A

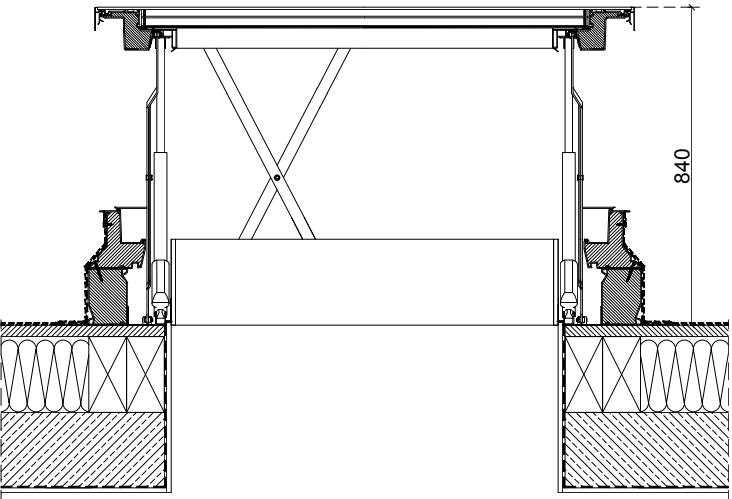




B - B

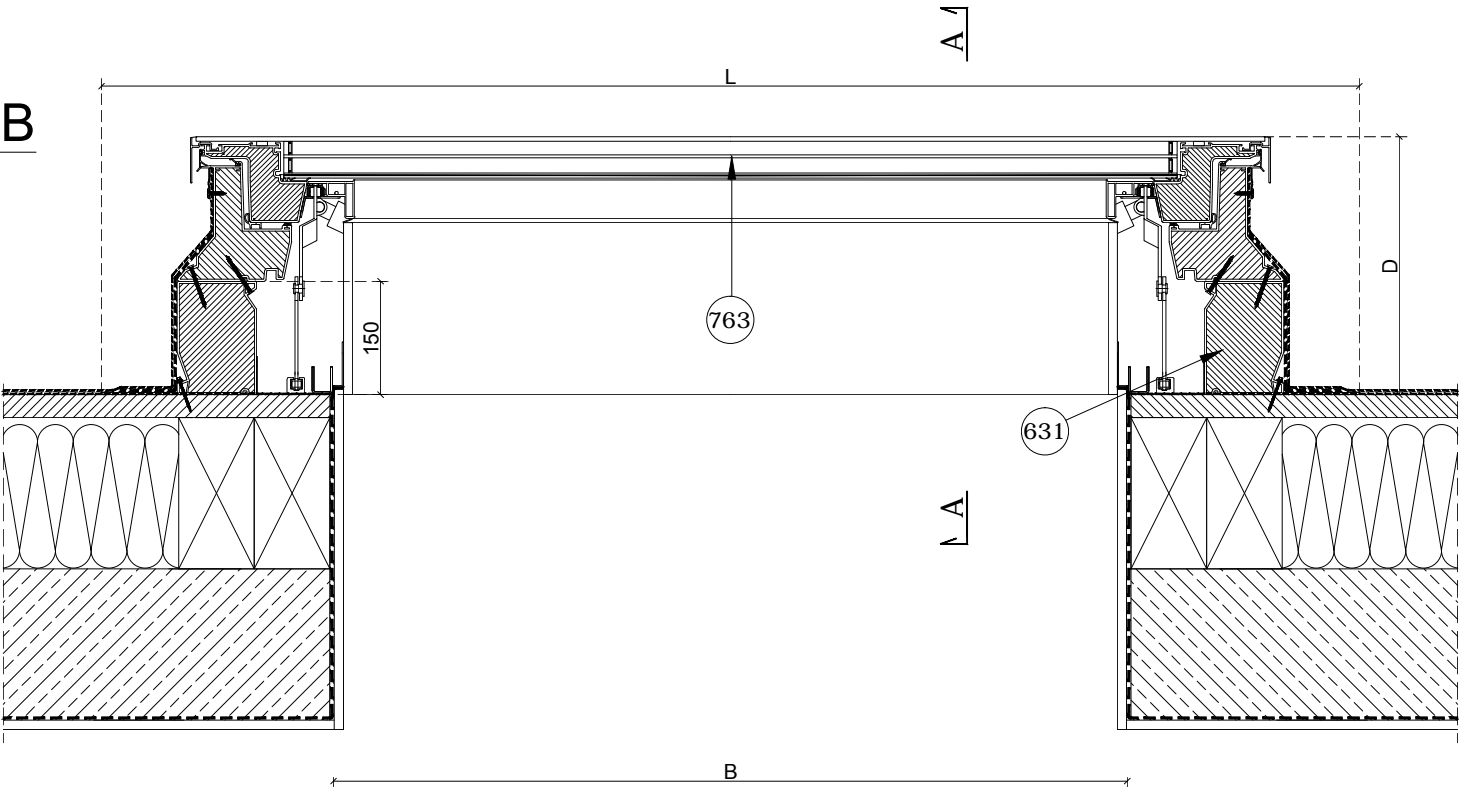

631-XRD frame extension FAKRO  
763-DSF DU6 Flat roof smoke ventilation window FAKRO,  
electrically opened, DU6 glazing unit

DSF DU6				
A[mm]	B[mm]	D[mm]	S[mm]	L[mm]
1050	1050	341	1670	1670
1200	1200	341	1820	1820

**FAKRO**

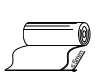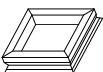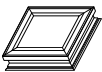

Vertical and horizontal cross-section:  
DSF DU6 Flat roof smoke ventilation window FAKRO,  
electrically opened, DU6 glazing unit

FORMAT:  
A3

SCALE:  
1:10/1:5

DATE:  
04.2016

Warning! The present drawing is for informational-demonstrative purposes only and as such cannot constitute a basis for performance. All dimensions presented in this drawing should be verified on site. Because of the fact that the drawing is a schematic one, FAKRO shall not assume any responsibility for the actual installation quality on the roof. This drawing is FAKRO's property and cannot be published or used publicly without our written consent.